




1919 WEST STREET
ANNAPOLIS, MARYLAND

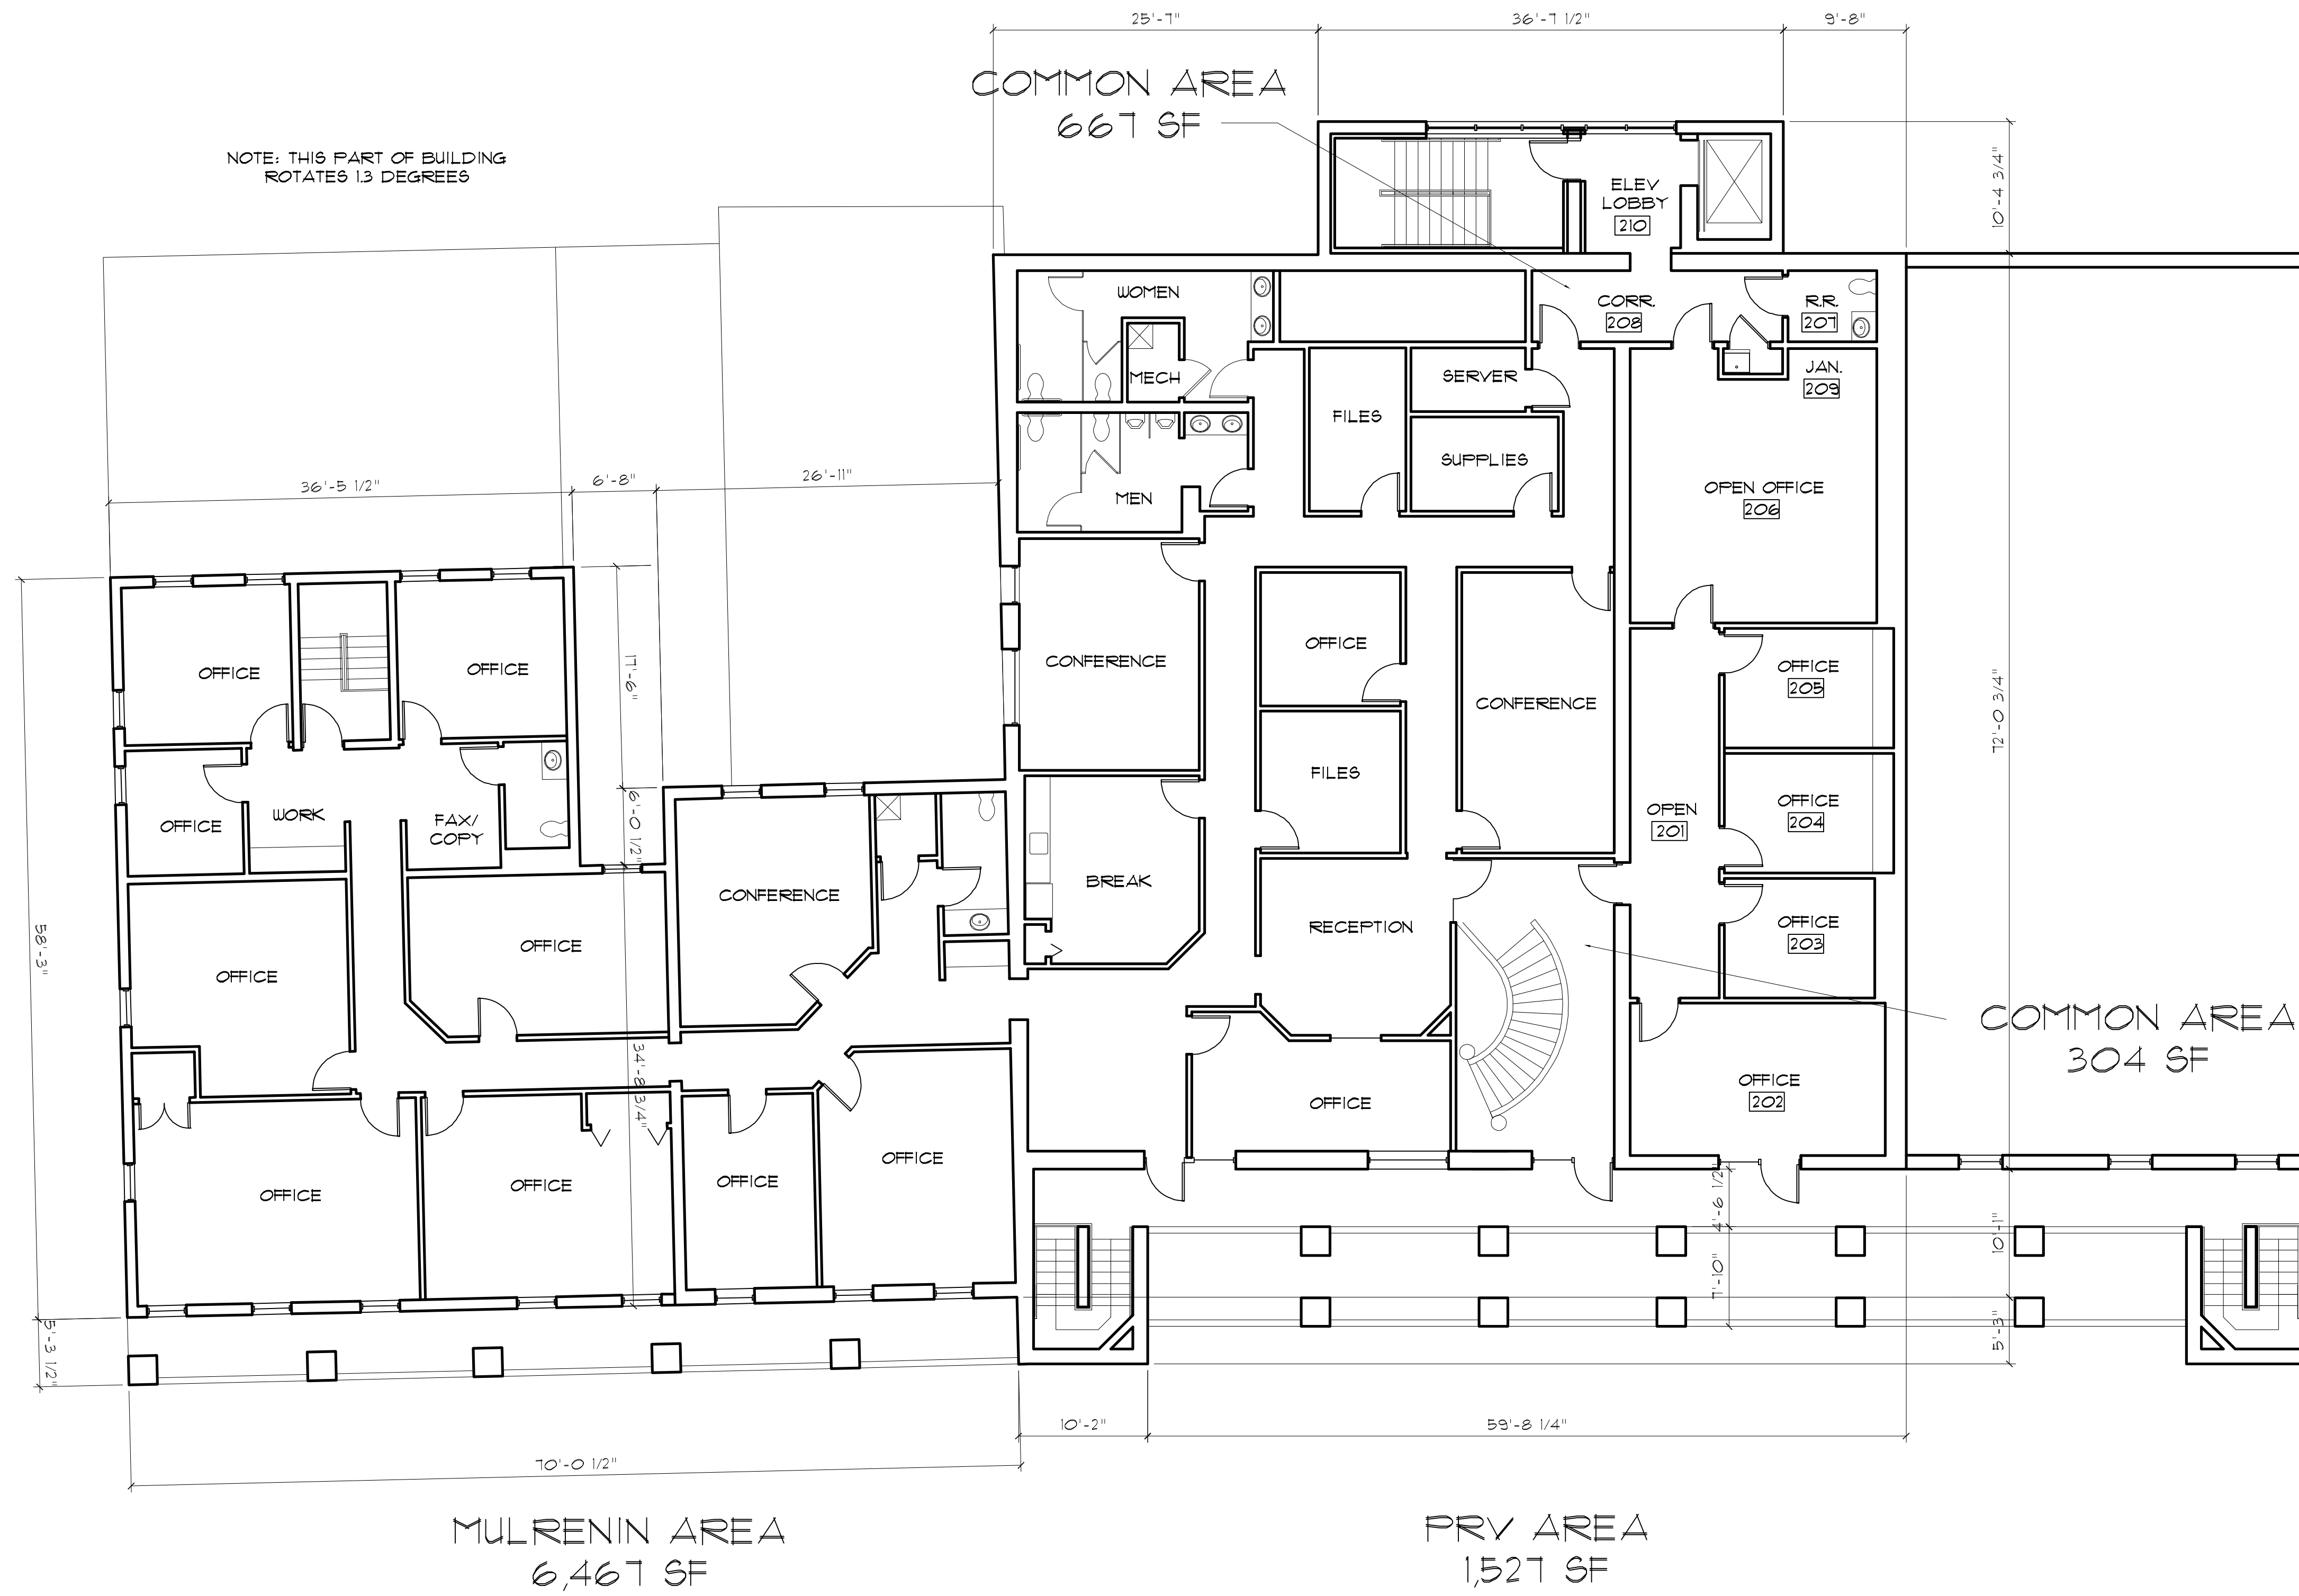

REVISIONS		
NO	DESCRIPTION	DATE

SECOND FLOOR PLAN

SCALE 1/8" = 1'-0"
DATE 2/17/2010
DWN BY
CHECKED BY DdB

PROJECT NO
00718

DRAWING NO
2